


RELEVU - ETAJ 3- DUPLEX NIVEL 1
SCARA 1:100

Nr. cadastral al terenului	Adresa imobilului	
116293-C1-U	Bulevardul Pipera, Nr. -, Voluntari, Jud. Ilfov	
	-	
Cartea Funciara Colectiva nr.	UAT	Voluntari
Cod unitate individuala (U)	CF individuala	

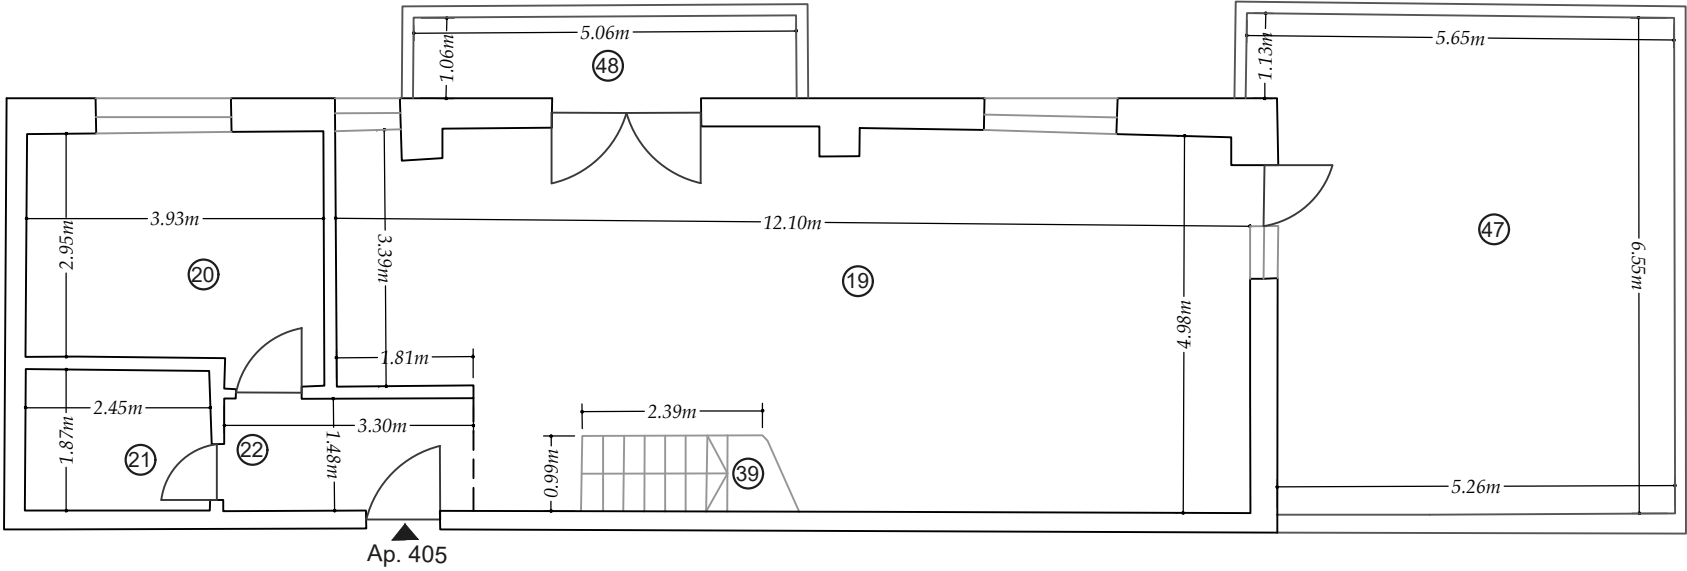

Apartament - 405		
Nr. Incapere	Denumire incapere	Suprafata utila (mp)
19	Living dining + bucatarie	54.9
20	Dormitor	12.2
21	Baie	4.6
22	Hol	4.9
Suprafata Utila = 76.6 mp		
39	Scara	2.7
47	Terasa	35.1
48	Balcon	5.5
Suprafata Totala = 119.9 mp		
Executant,		Data:
S.C. GRAPHEIN TOPO S.A Ing. STIRBU MARIA IONELA Categorie B, Seria RO-MB-F , Nr. 0233		02.2023
Receptionat,		Data:

